


Legend
 Lehigh Commercial Overlay Zone
 Exempt from the single-family exclusion of the Lehigh Commercial Overlay Zone

COMMERCIAL OVERLAY EXHIBIT
 SCALE: 1" = 1,000'

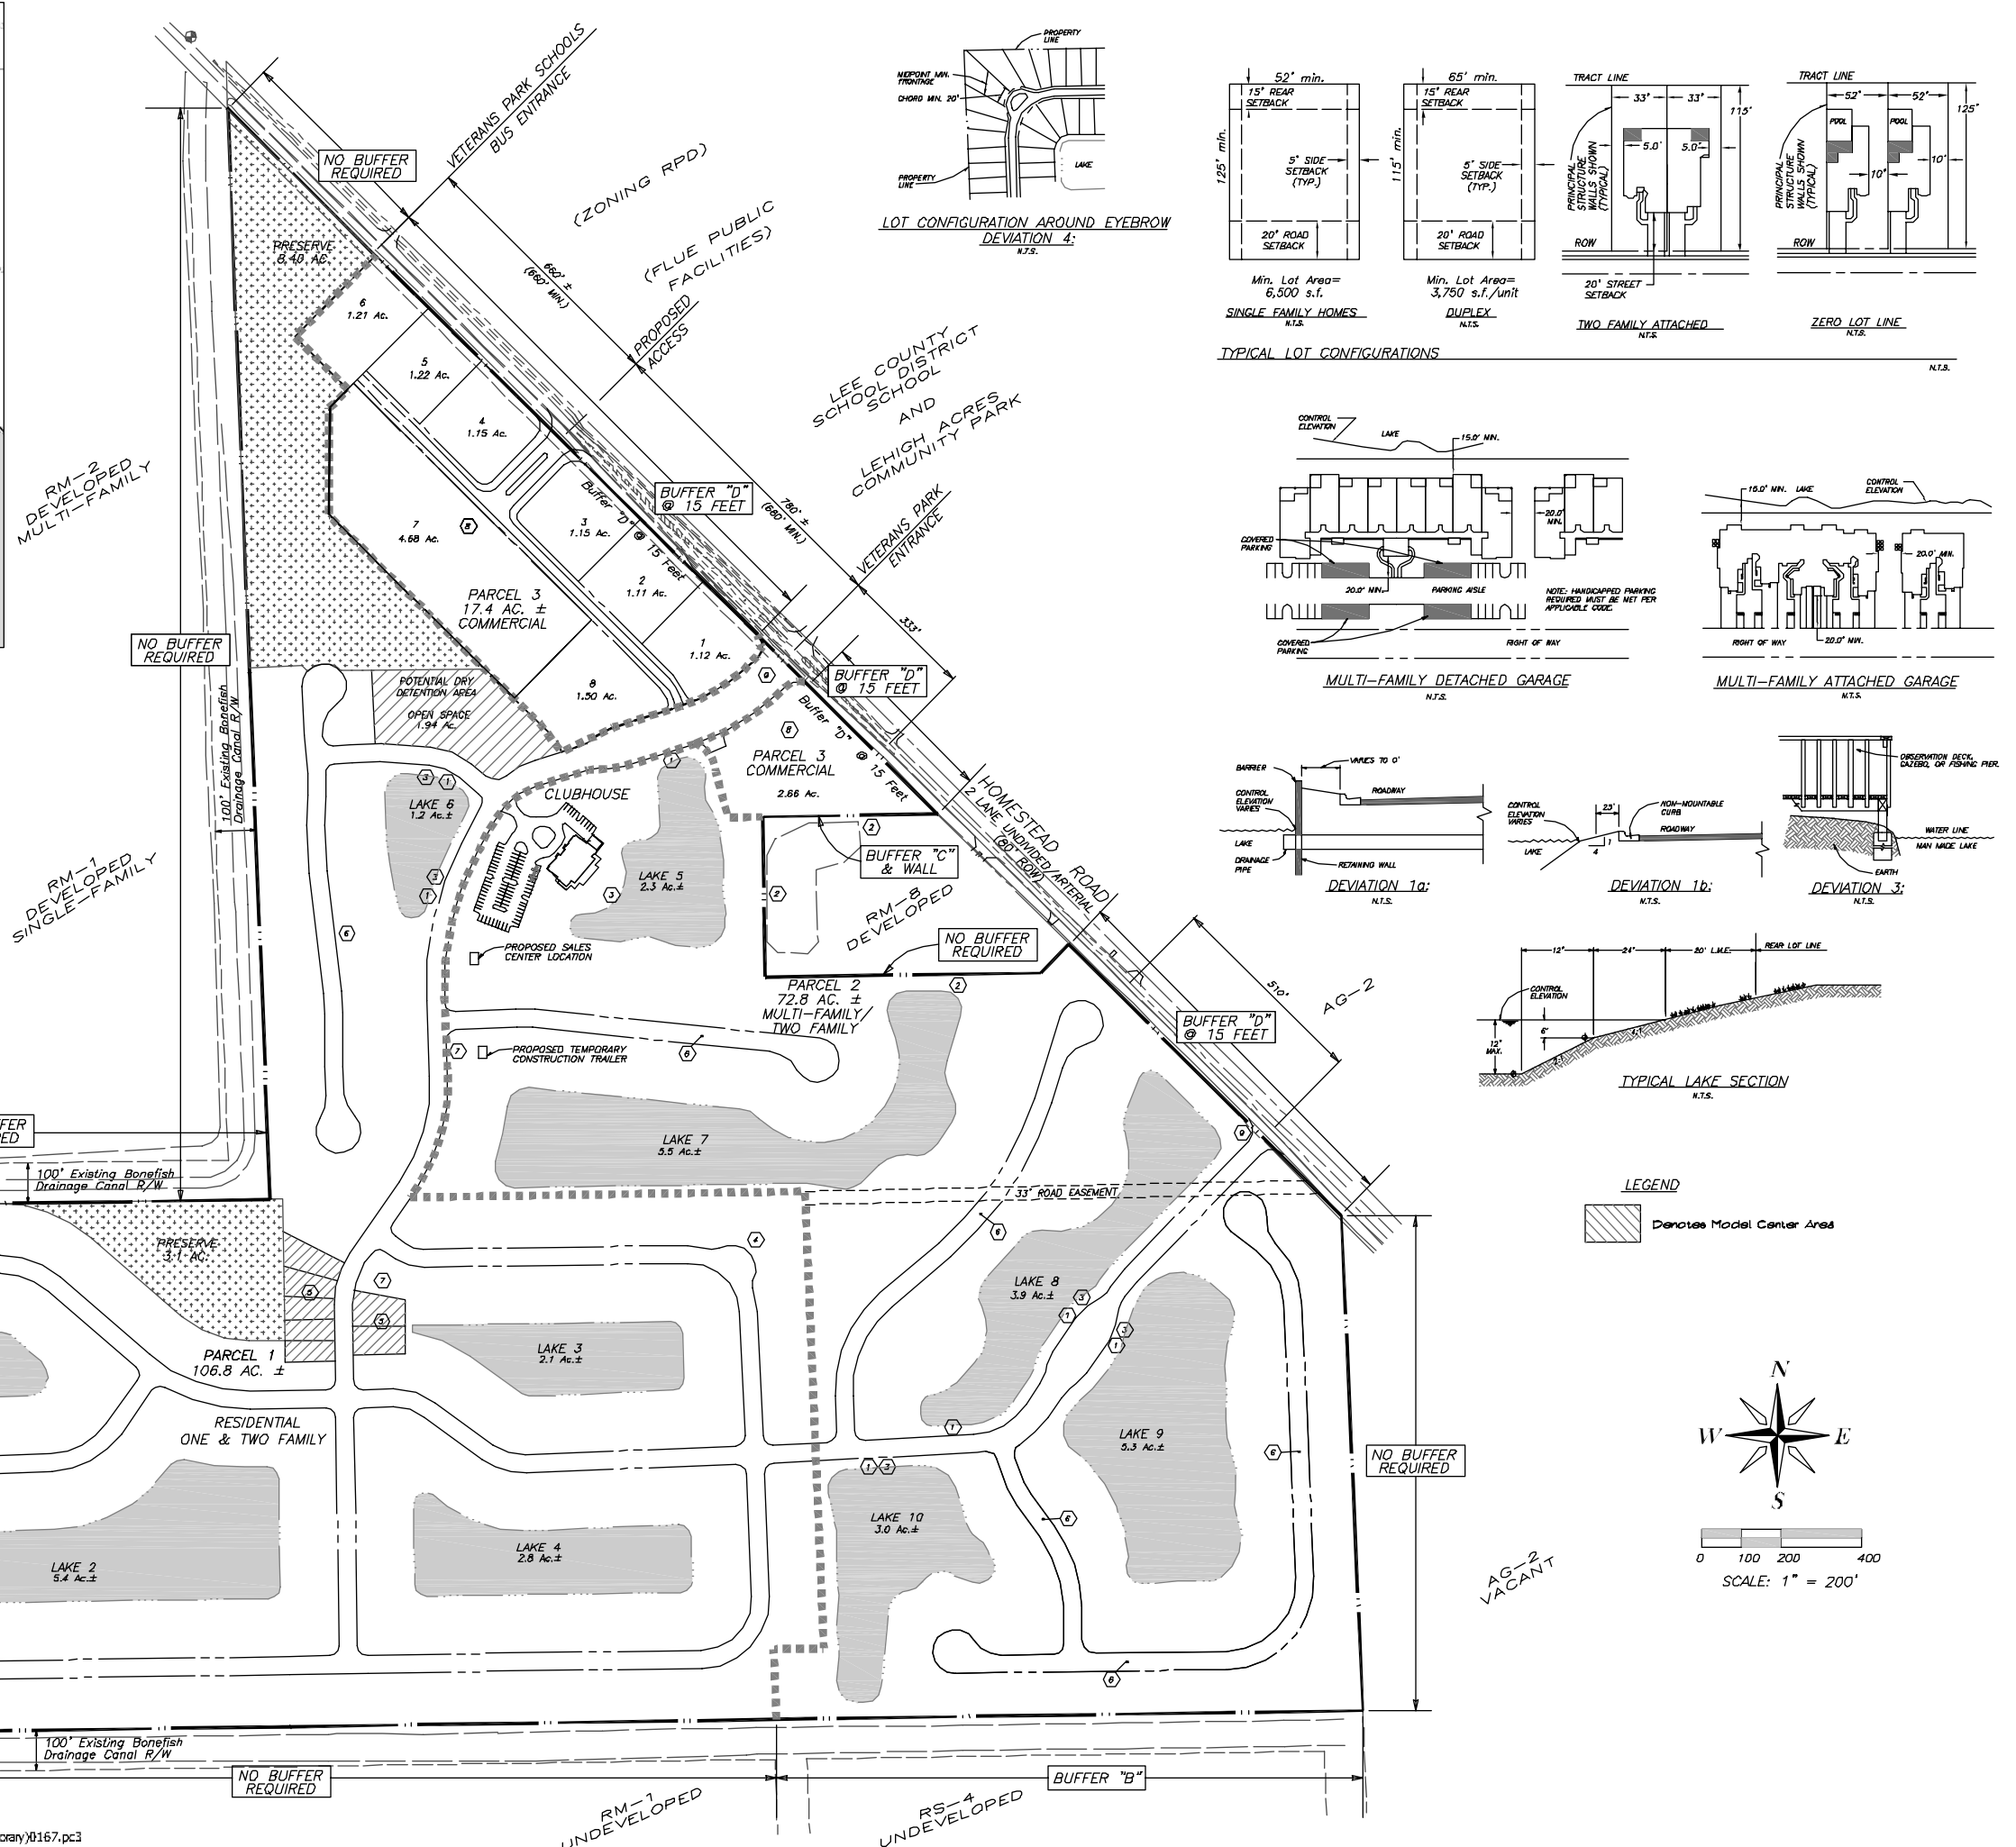

PROPOSED PLAN
Caloosa Lakes, LLC.
 9220 Bonita Beach Road
 Suite 215
 Bonita Springs, Florida 34135

PROJECT LOCATION
 Section 5, Township 45 South, Range 27 East
 Lee County, Florida


PROJECT NO.: 80700
DATE: 8/7/2006-MCP04

Vanasse Daylor

Caloosa Lakes MFD - DCI 2005-00036
 Master Concept Plan - Exhibit 6-J

NO.: 1
DATE: 08-08-05
REV.: 11-14-05

REVISIONS:
 1ST SUFFICIENCY RESPONSE
 PER LEE COUNTY

SCALE: 1" = 200'
DATE: 03-11-05
DESIGNED BY: RFN
CHECKED BY: RFN
APPROVED BY: RFN

Sheet No. 1 of 2